



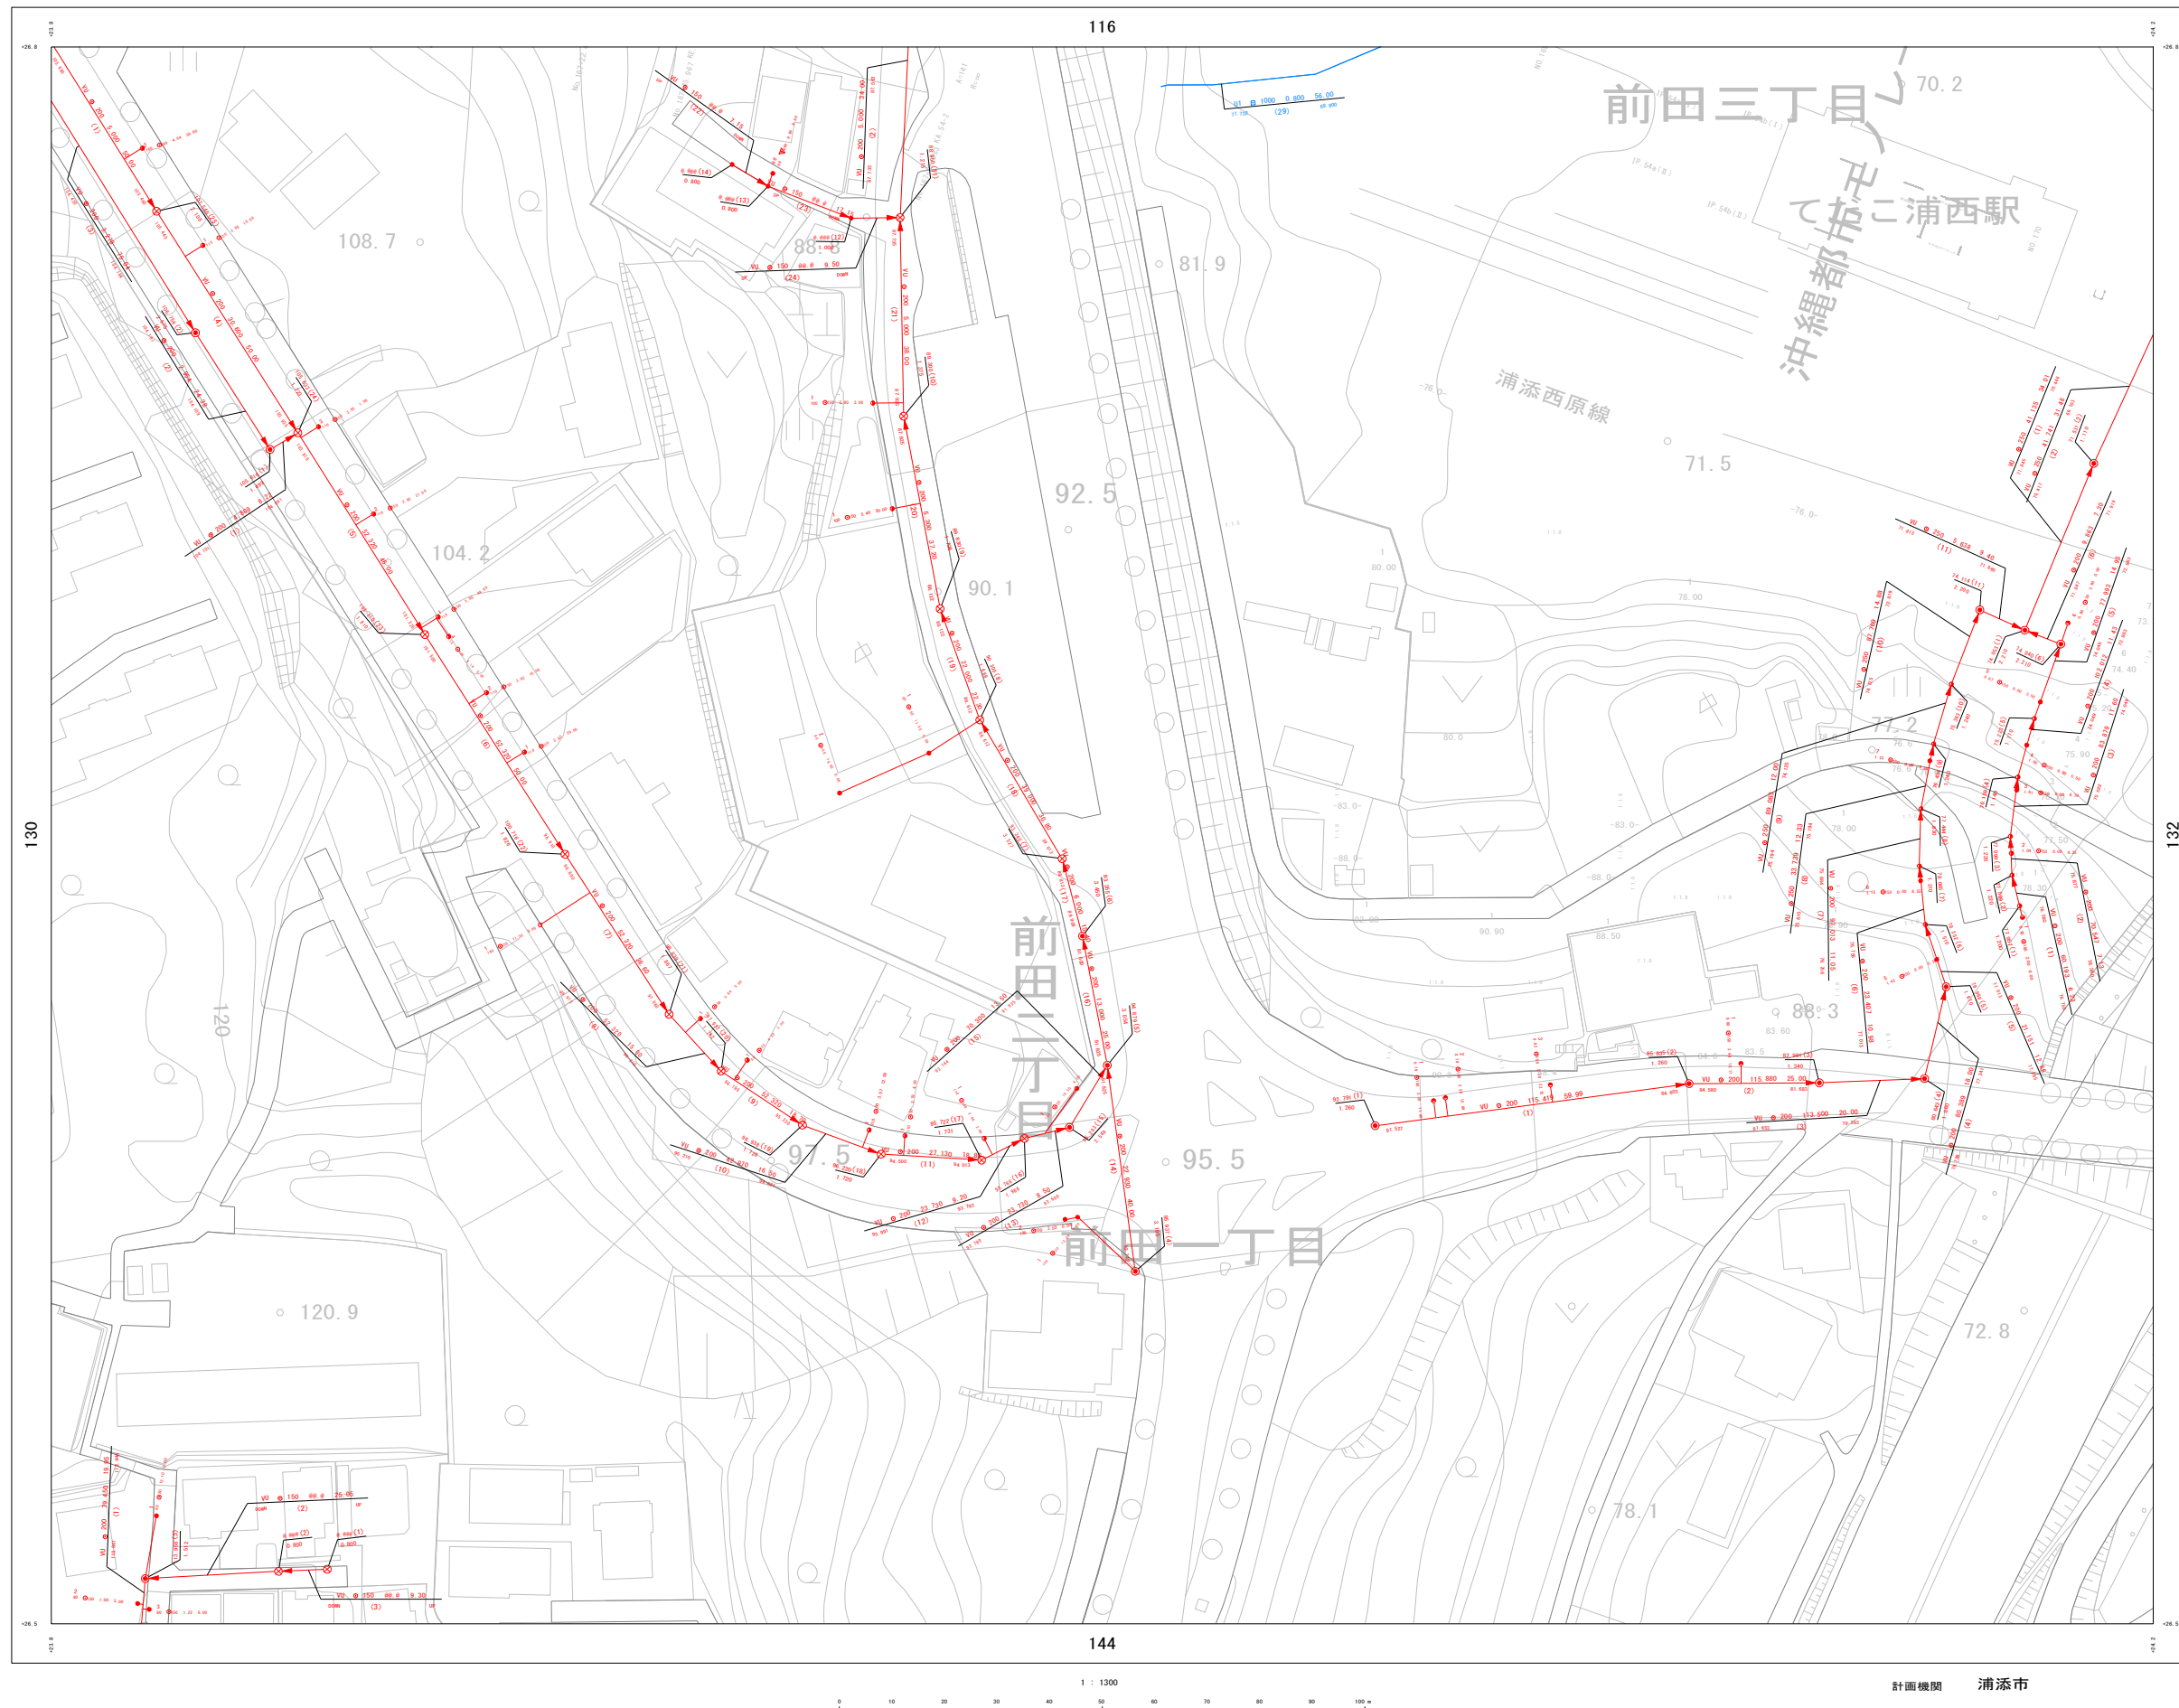

詳細図

|     |     |     |
|-----|-----|-----|
| 115 | 116 | 117 |
| 130 | 131 | 132 |
| 143 | 144 |     |

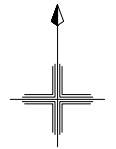

## 凡 例

**管渠**

**管理**

**人孔**

**地盤高**

**樹**

**排水系**