


浦添市公共下水道台帳施設平面図（汚水・雨水）

NO. 14

1 : 1300 地形図

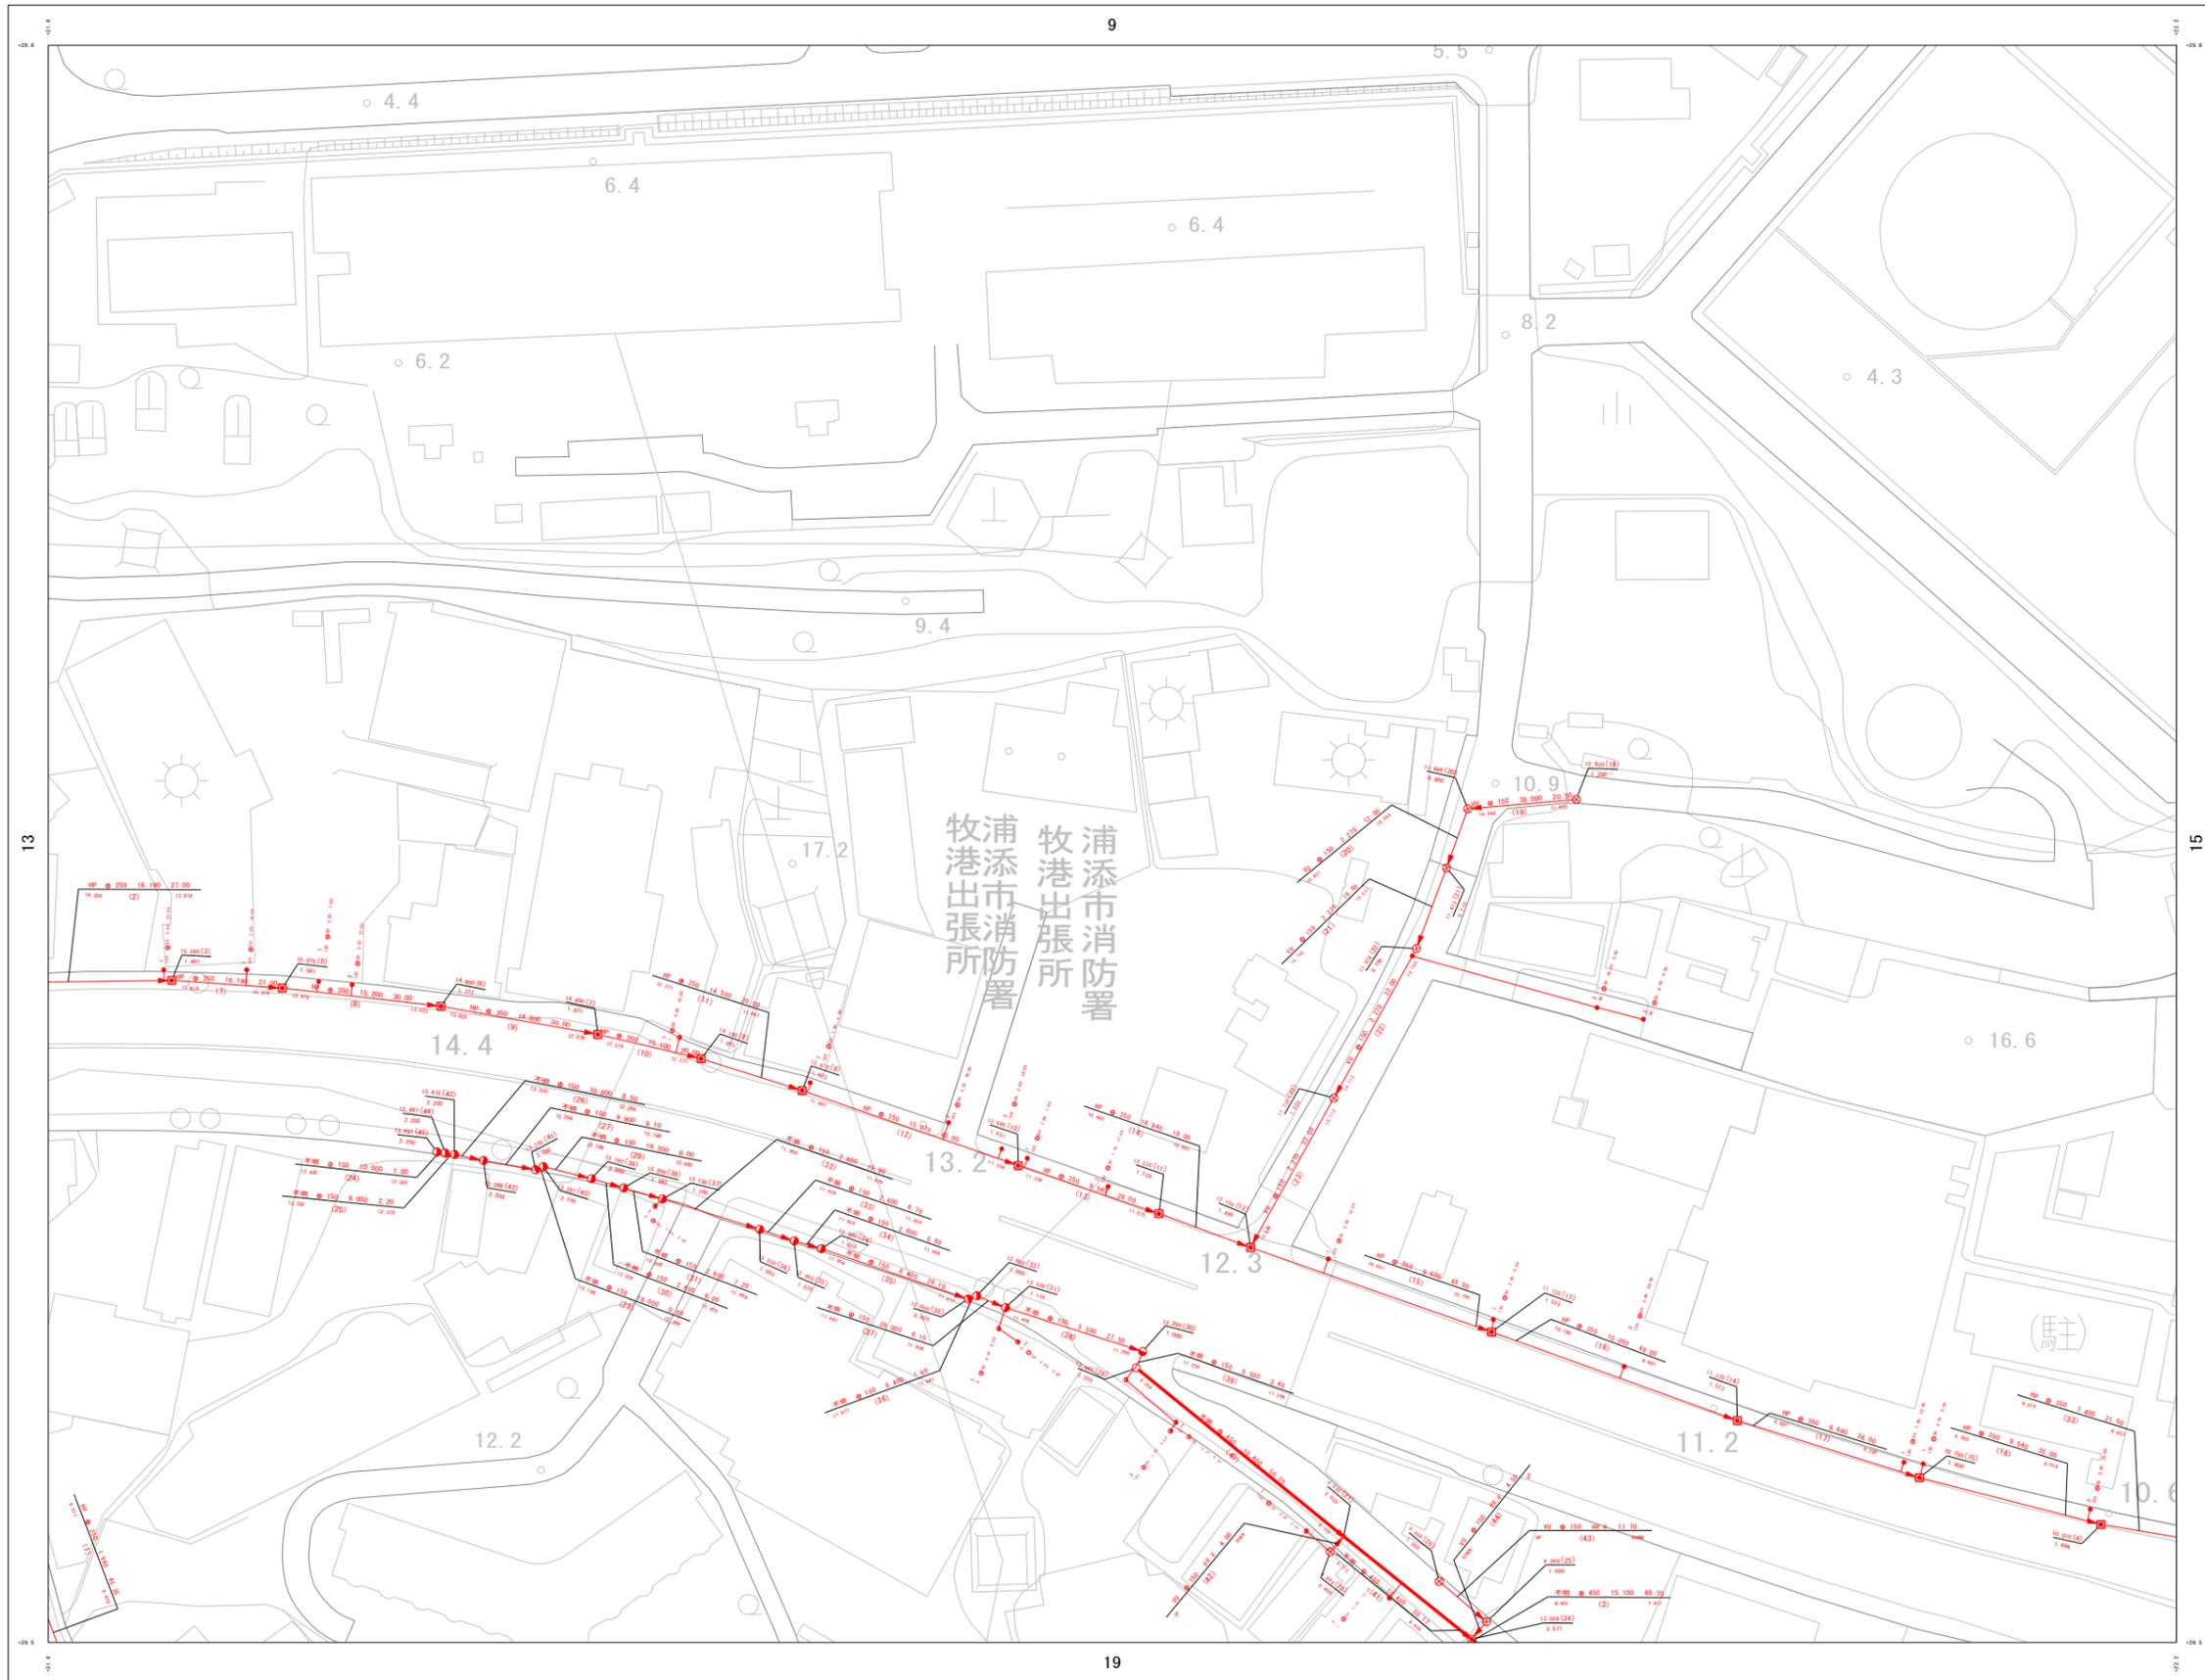

詳細図

8	9	10
13	14	15
18	19	20



凡例

管渠	
汚水幹線管渠	
汚水枝線管渠	
圧送管	
雨水幹線管渠	
雨水枝線管渠	

管渠	管径	勾配	区間延長
	φ 300	1/100	2.4
